


LEYENDA ACOMETIDAS

	FAROLAS		SANEAMIENTO
	TELEFONICA		PLUVIALES
	AGUA POTABLE		
	BAJA TENSION		

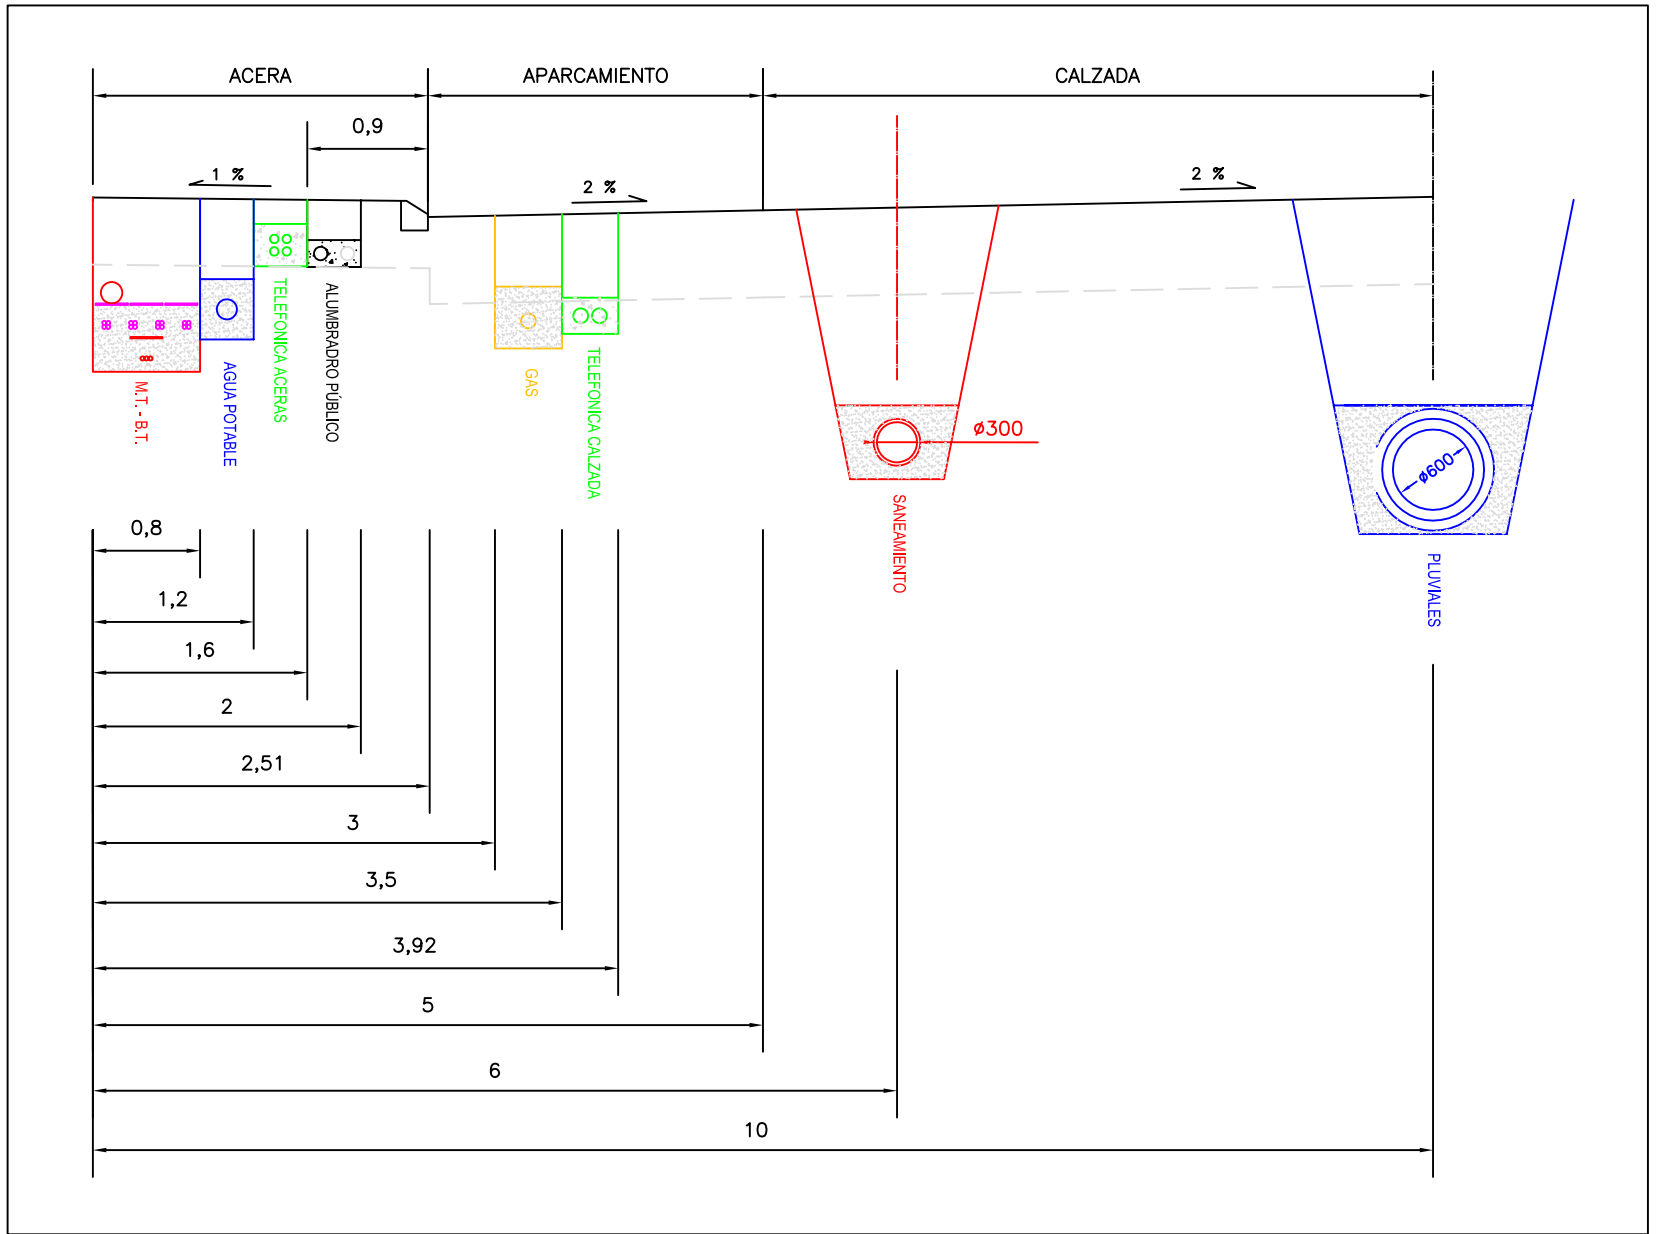

COORDENADAS PARCELA B 10

Punto	X	Y
1	X = 719780.1216	Y = 4266815.7607
2	X = 719790.8358	Y = 4266859.4666
3	X = 719771.4110	Y = 4266864.2284
4	X = 719760.6968	Y = 4266820.5225

POTENCIA ASIGNADA 60 kw BT

