


LEYENDA ACOMETIDAS

	FAROLAS		SANEAMIENTO
	TELEFONICA		PLUVIALES
	AGUA POTABLE		
	BAJA TENSIÓN		

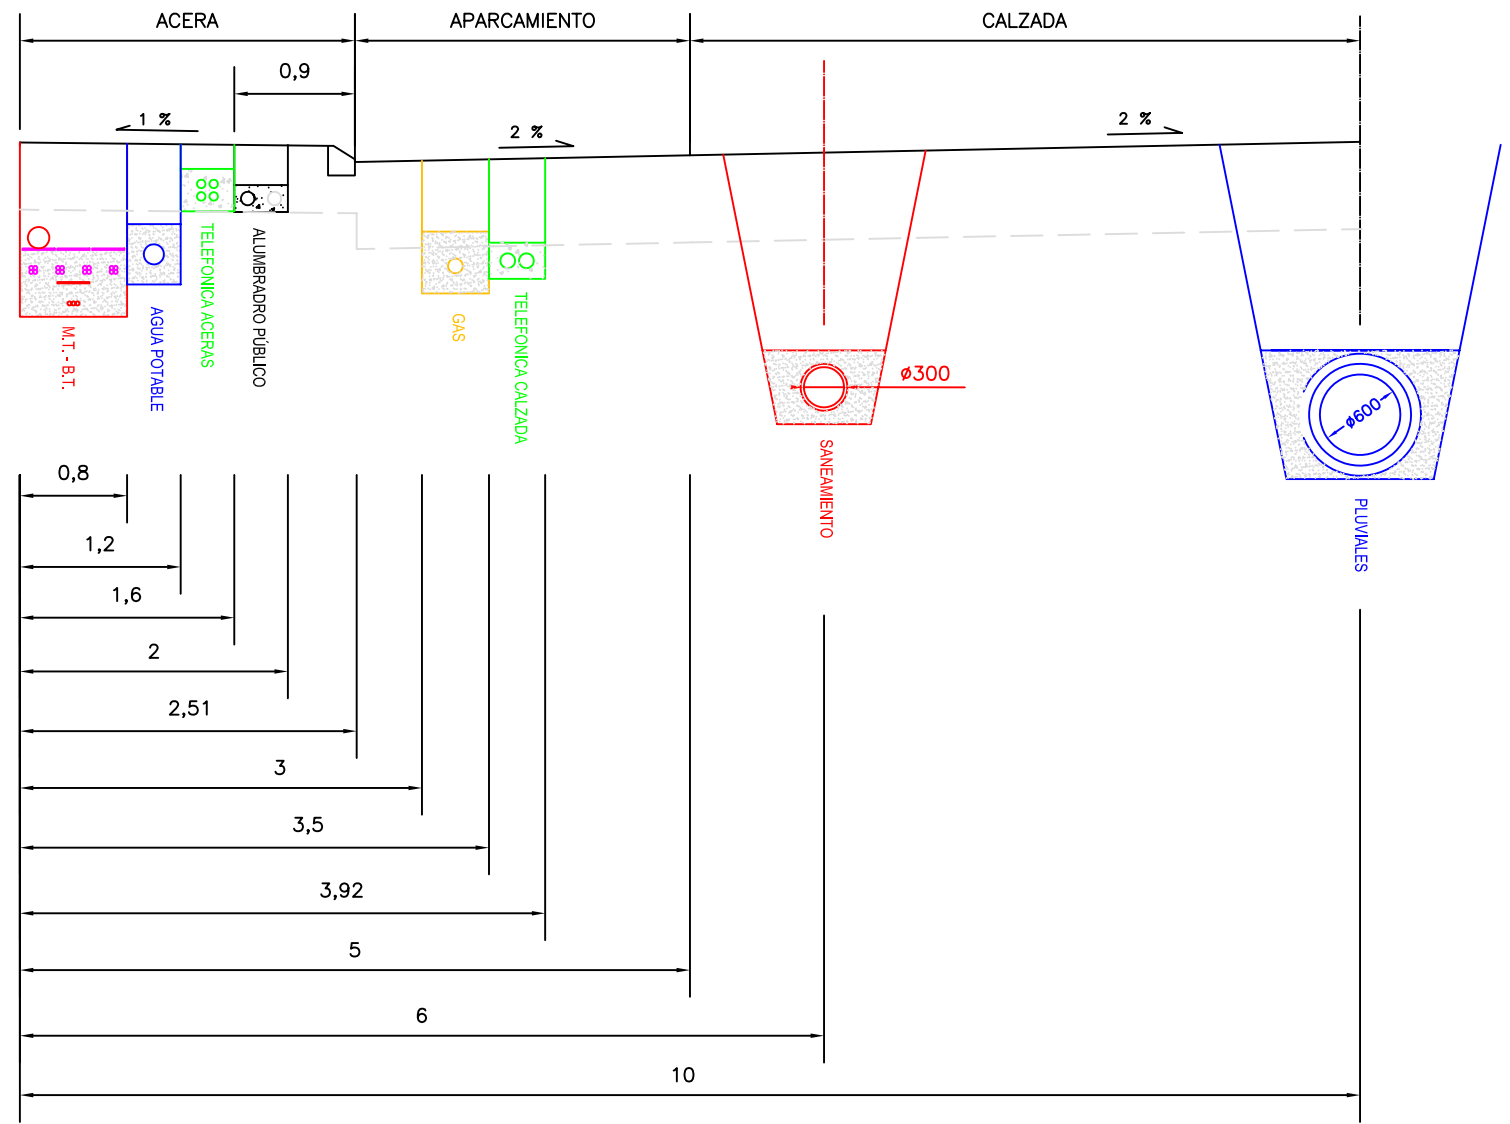

COORDENADAS PARCELA B 22

Punto	X	Y
1	X = 719769.4074	Y = 4266772.0548
2	X = 719782.0336	Y = 4266768.9595
3	X = 719785.6050	Y = 4266783.5282
4	X = 719800.1736	Y = 4266779.9568
5	X = 719807.3164	Y = 4266809.0940
6	X = 719780.1216	Y = 4266815.7607

POTENCIA ASIGNADA 69.50 kw BT

