


LEYENDA ACOMETIDAS

	FAROLAS		SANEAMIENTO
	TELEFONICA		PLUVIALES
	AGUA POTABLE		
	BAJA TENSION		

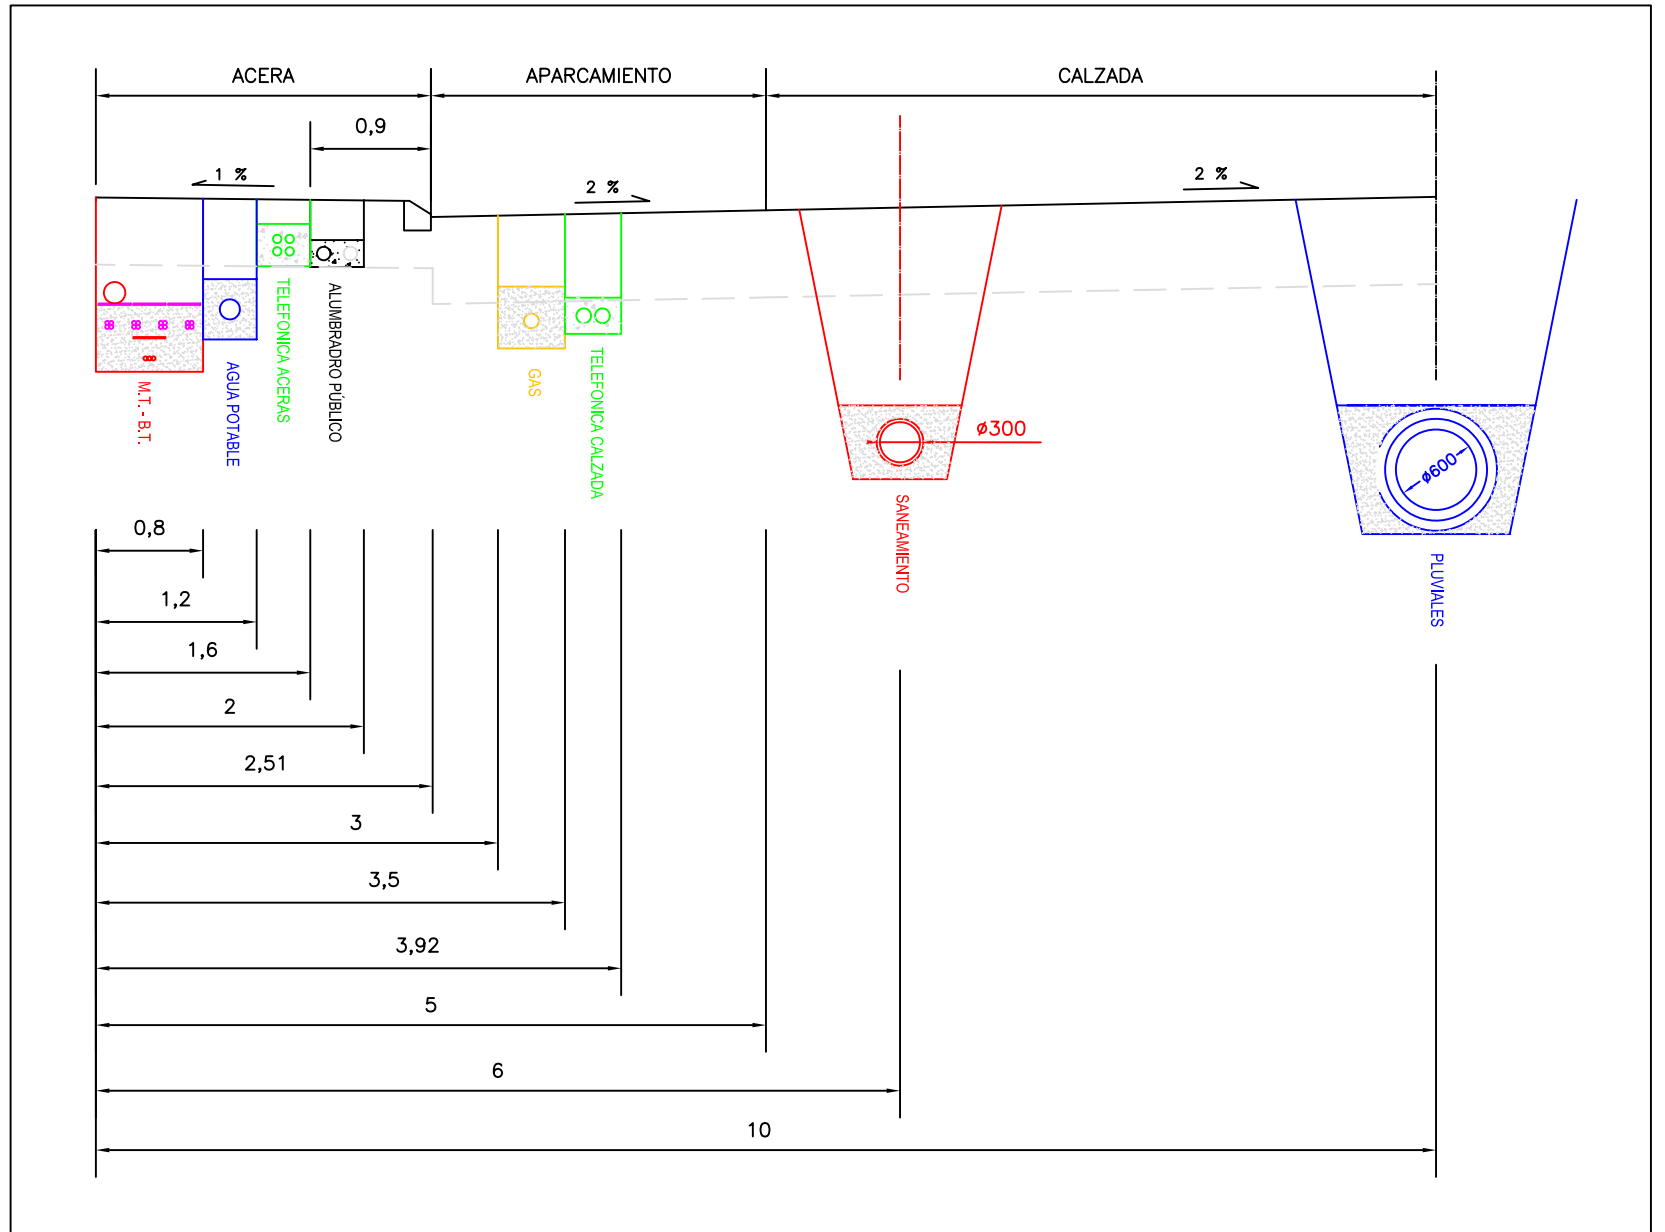

COORDENADAS PARCELA B 6

Punto	X	Y
1	X = 719688.0219	Y = 4266838.3383
2	X = 719698.7361	Y = 4266882.0442
3	X = 719668.7958	Y = 4266889.3838
4	X = 719658.0816	Y = 4266845.6779

POTENCIA ASIGNADA 79.50 kw BT

